


No	AMENDMENT	NAME	DATE


NOTES:

- ROW NUMBERS**
(as defined here)
- Row 1
 - Row 2
 - Row 3
 - Row 4
 - Row 5
 - Row 6
 - Row 7
 - Row 8
 - Row 9
 - Row 10
 - Row 11
 - Row 12

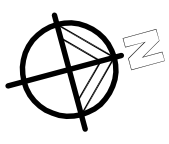

MEMORIAL WALL LAYOUT

09 10 11 12 13 14	1	2	3	4	5	6	31	32	33	34	35	36	67	68	69	70	71	72
15 16 17 18 19 20	7	8	9	10	11	12	37	38	39	40	41	42	73	74	75	76	77	78
21 22 23 24 25 26	13	14	15	16	17	18	43	44	45	46	47	48	79	80	81	82	83	84
27 28 29 30 31 32	19	20	21	22	23	24	49	50	51	52	53	54	85	86	87	88	89	90
33 34 35 36 37 38	25	26	27	28	29	30	55	56	57	58	59	60	91	92	93	94	95	96
39 40 41 42 43 44	31	32	33	34	35	36	61	62	63	64	65	66	101	102	103	104	105	106
45 46 47 48 49 50	37	38	39	40	41	42	67	68	69	70	71	72	107	108	109	110	111	112

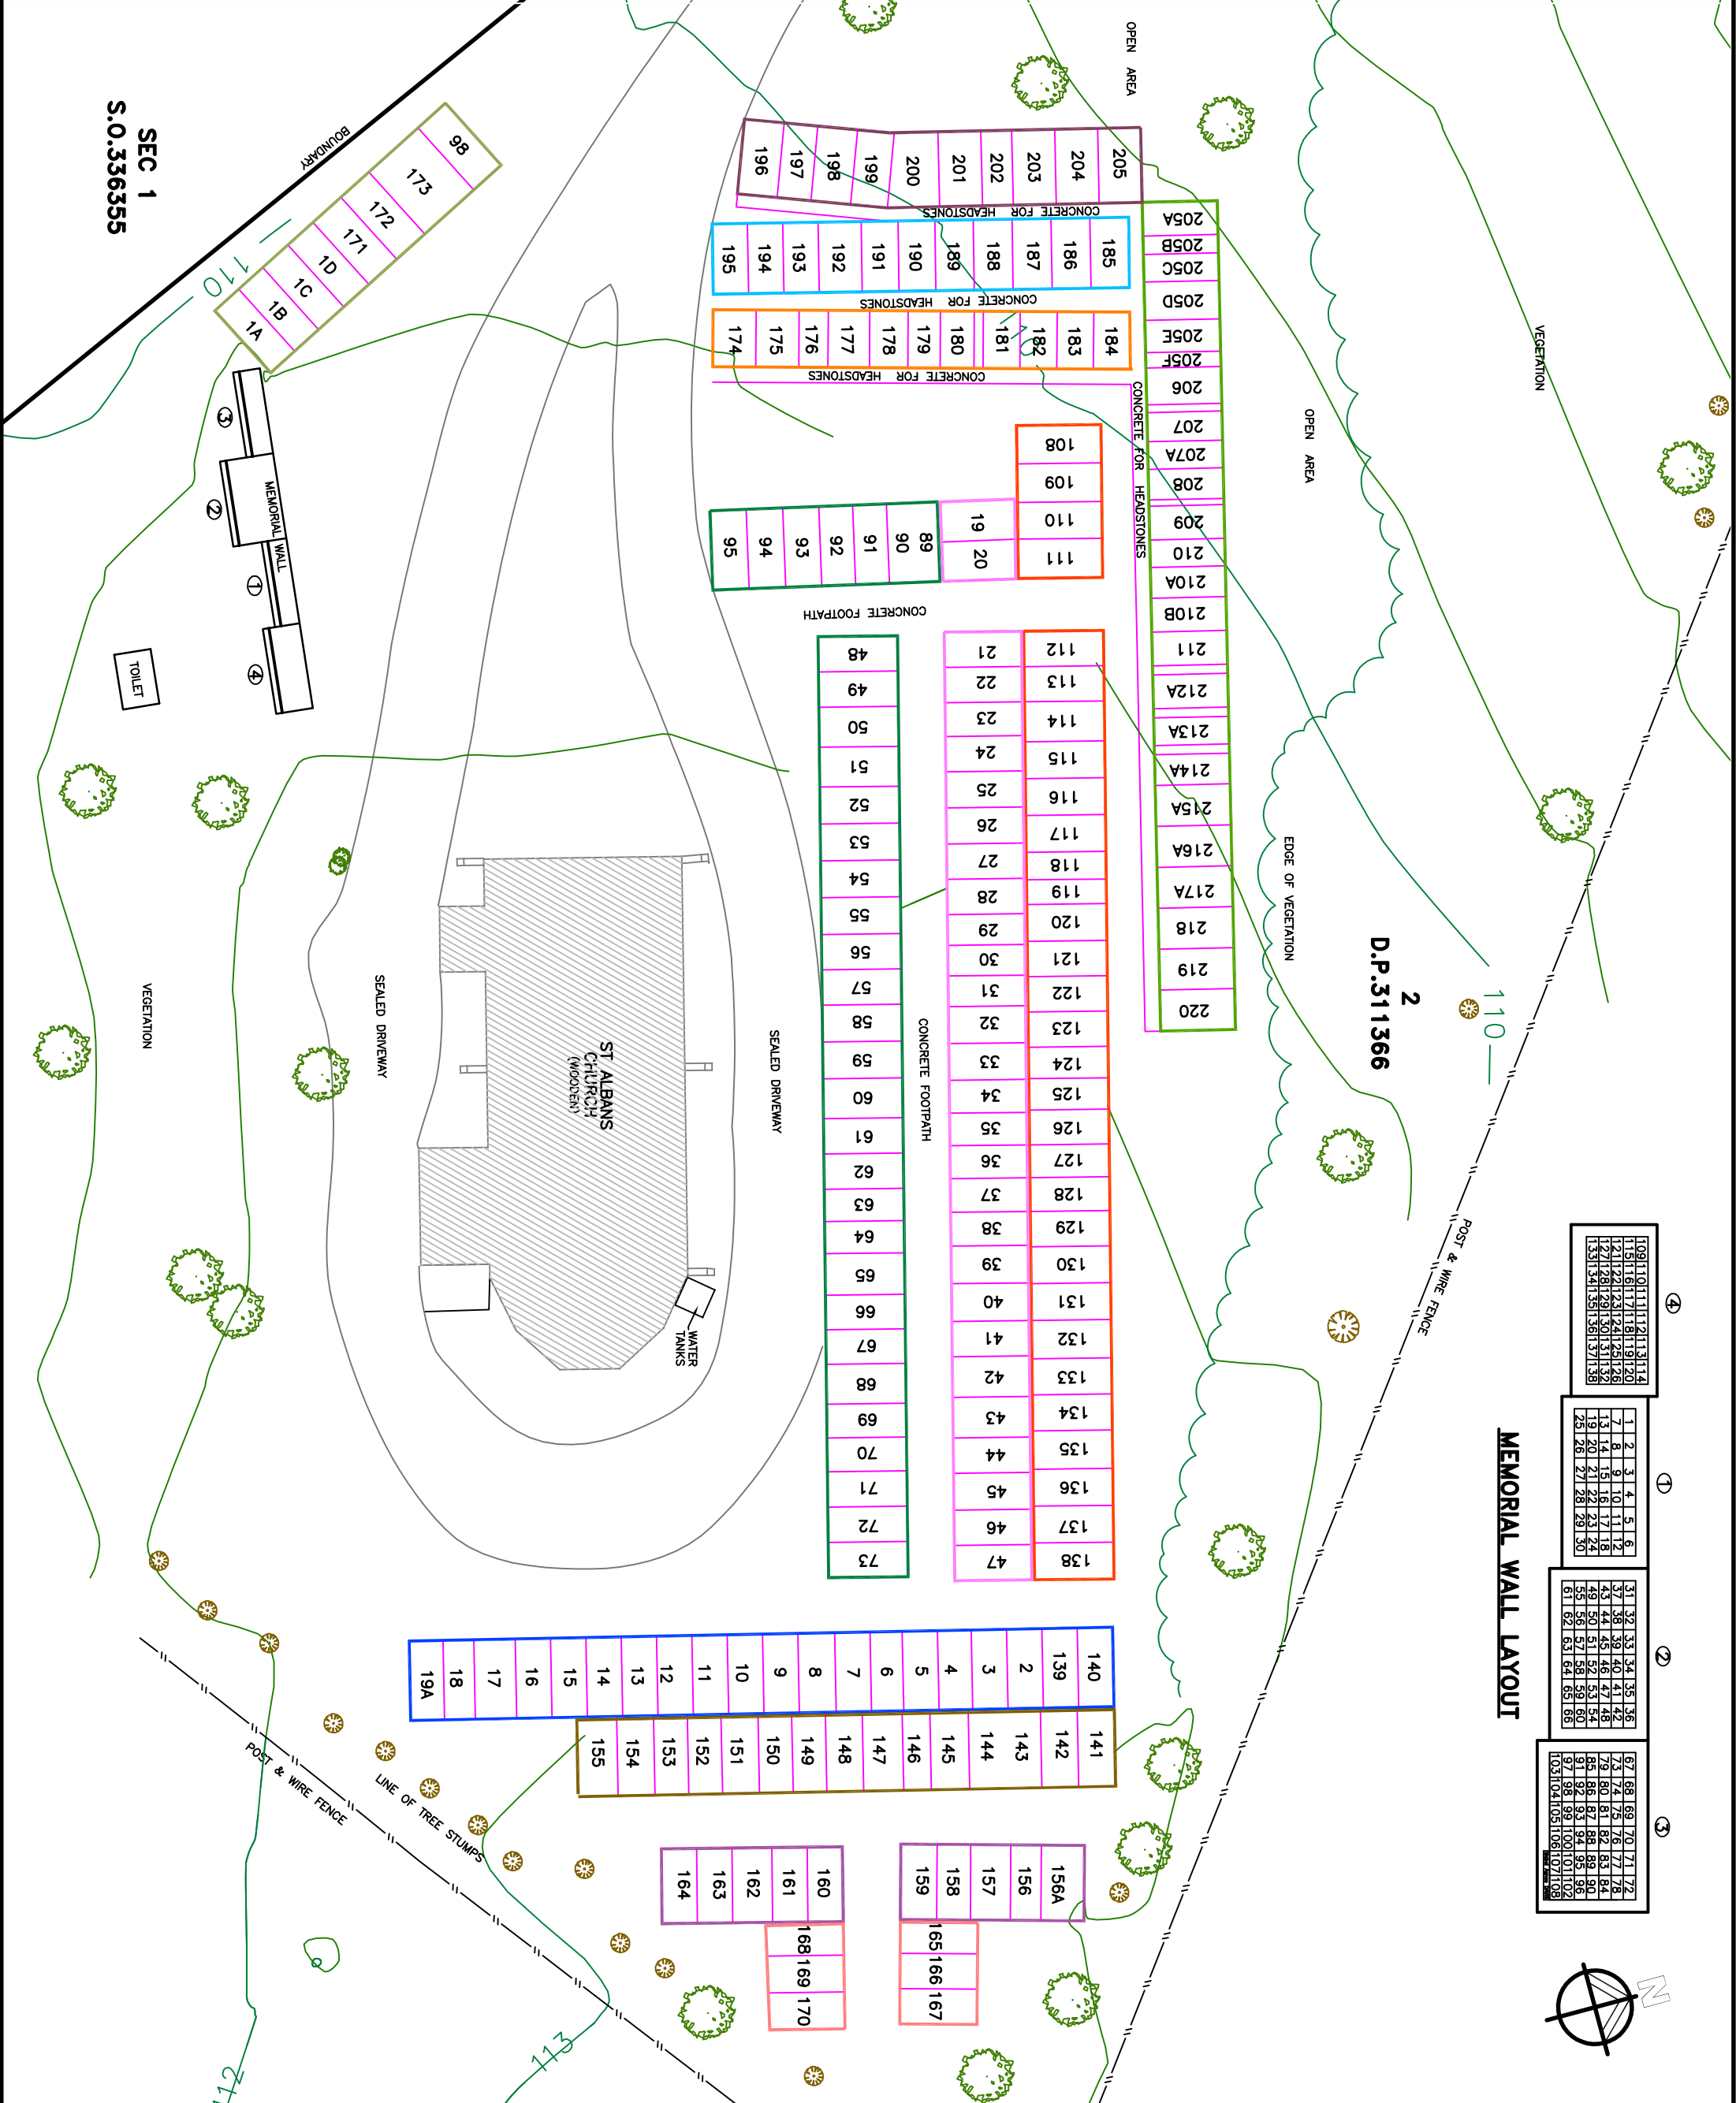

JOB

ST ALBANS CHURCH PARISH OF PAUATAHANUI

ST ALBANS BURIAL GROUND ST ALBANS CHURCH PAEKAKARIKI HILL RD PAUATAHANUI

CLIENT

ST ALBANS CHURCH PARISH OF PAUATAHANUI

SCALE

1:100

DRAWING NUMBER

2700BUR

SHEET 1 OF 1 SHEETS

LUCAS SURVEYS LTD
Land Surveyors

Telephone: (04) 566-0007
 Fax: (04) 566-2286
 Email: lucassurveys@xtra.co.nz
 28 Koukupa Road
 P.O. Box 31-156
 Lower Hutt

COPYRIGHT OF THIS DRAWING IS VESTED IN LUCAS SURVEYS LTD

FIELDWORK	DATE
RDL	8/09
DESIGNED	8/09
DRAWN	8/09
CGR	8/09
CHECKED	