


No	AMENDMENT	NAME	DATE


NOTES:

- ROW NUMBERS**
(as defined here)
- Row 1
 - Row 2
 - Row 3
 - Row 4
 - Row 5
 - Row 6
 - Row 7
 - Row 8
 - Row 9
 - Row 10
 - Row 11
 - Row 12

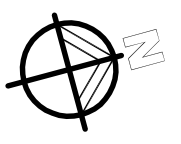

MEMORIAL WALL LAYOUT

09 10 11 12 13 14	1	2	3	4	5	6	31	32	33	34	35	36	67	68	69	70	71	72
15 16 17 18 19 20	7	8	9	10	11	12	37	38	39	40	41	42	73	74	75	76	77	78
21 22 23 24 25 26	13	14	15	16	17	18	43	44	45	46	47	48	79	80	81	82	83	84
27 28 29 30 31 32	19	20	21	22	23	24	49	50	51	52	53	54	85	86	87	88	89	90
33 34 35 36 37 38	25	26	27	28	29	30	55	56	57	58	59	60	91	92	93	94	95	96
39 40 41 42 43 44	31	32	33	34	35	36	61	62	63	64	65	66	97	98	99	100	101	102
45 46 47 48 49 50	37	38	39	40	41	42	67	68	69	70	71	72	103 104 105 106 107 108					

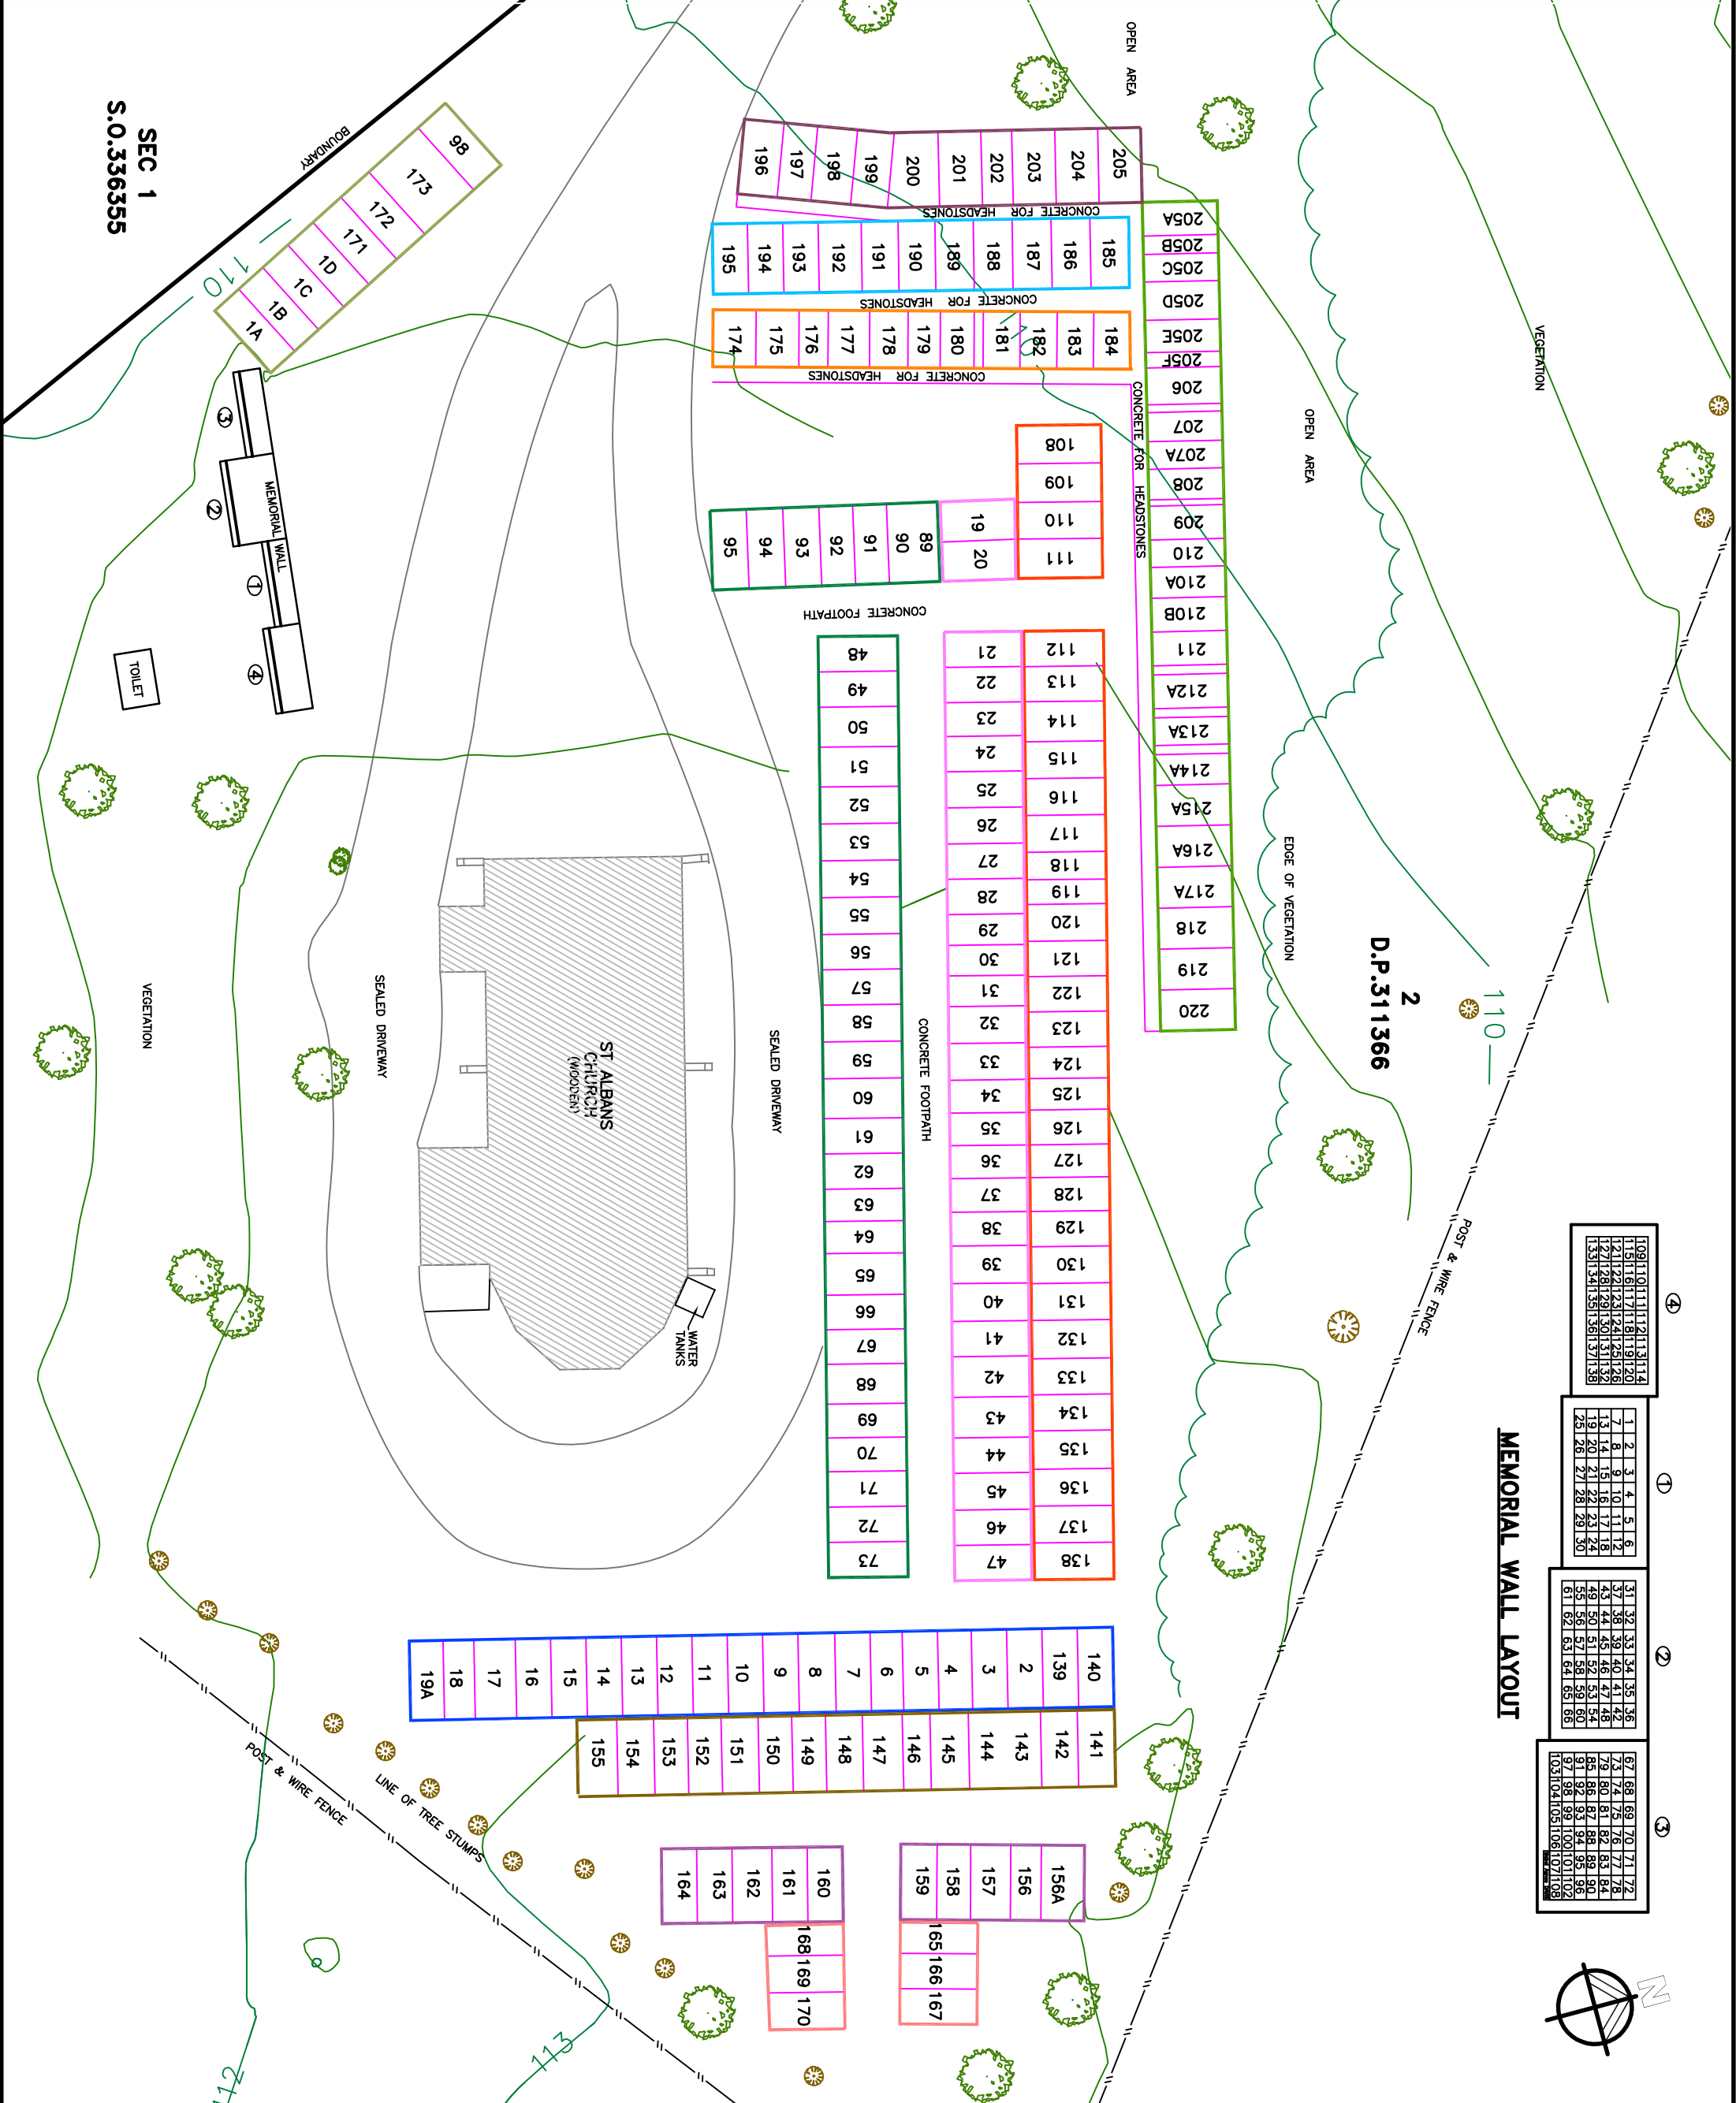

JOB

ST ALBANS CHURCH BURIAL GROUND
ST ALBANS CHURCH
PAEKAKARIKI HILL RD
PAUATAHANUI

CLIENT

ST ALBANS CHURCH
PARISH OF
PAUATAHANUI

LUCAS SURVEYS LTD
Land Surveyors

Tel: (04)566-0007
Fax: (04)566-2286
Email: lucassurveys@xtra.co.nz

28 Koukupa Road
P.O. Box 31-156
Lower Hutt

COPYRIGHT OF THIS DRAWING IS VESTED IN LUCAS SURVEYS LTD

SCALE

1:100

DRAWING NUMBER

2700BUR

SHEET 1 OF 1 SHEETS

NAME	DATE
FIELDWORK RDL	8/09
DESIGNED	8/09
DRAWN	8/09
CHECKED	

SEC 1
S.O.336355